


1.korrus

1 : 250

NETOPINNAD  
ruum pindala

HALL	933.9 m <sup>2</sup>
TK	14.3 m <sup>2</sup>
ADMIN.	53.6 m <sup>2</sup>

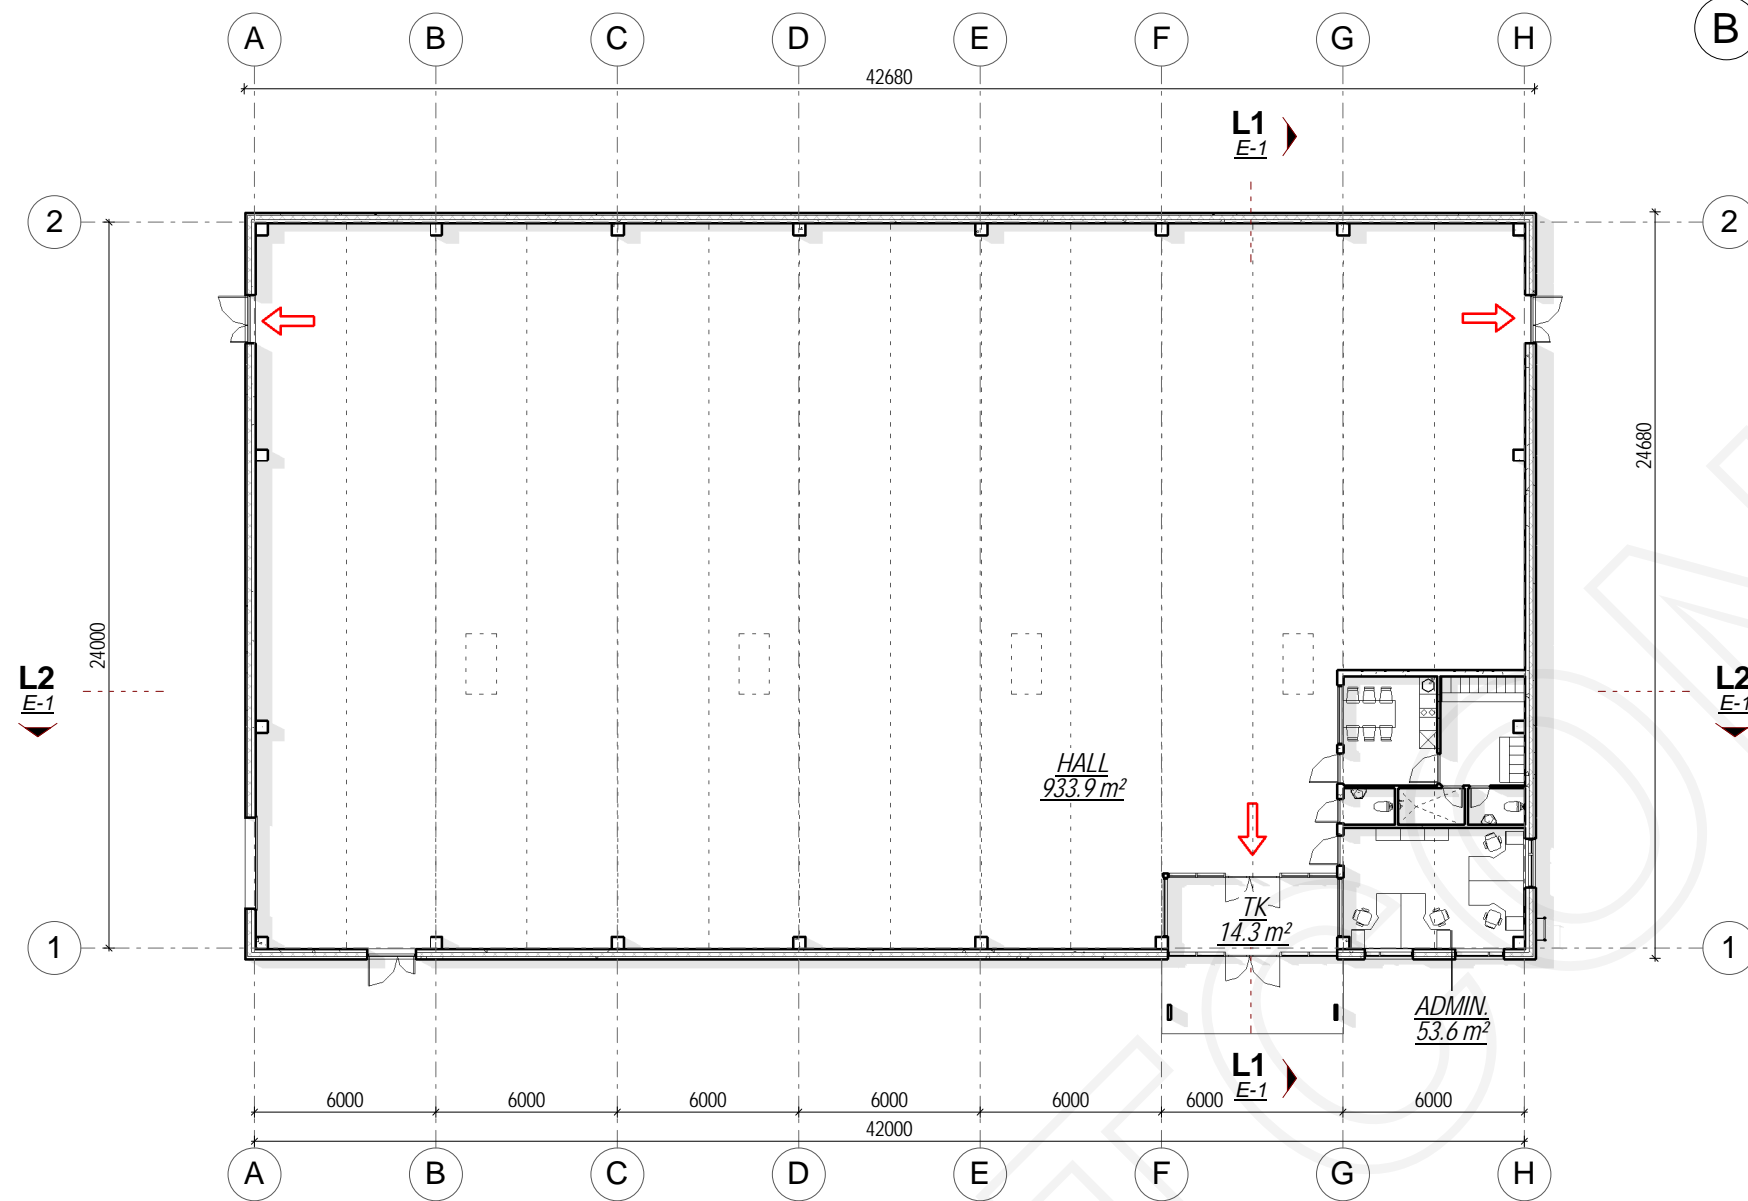

L1 LÕIGE A  
1 : 250

L2 LÕIGE B  
1 : 250

