




1 Eestvaade (teljed A-H)
1 : 250

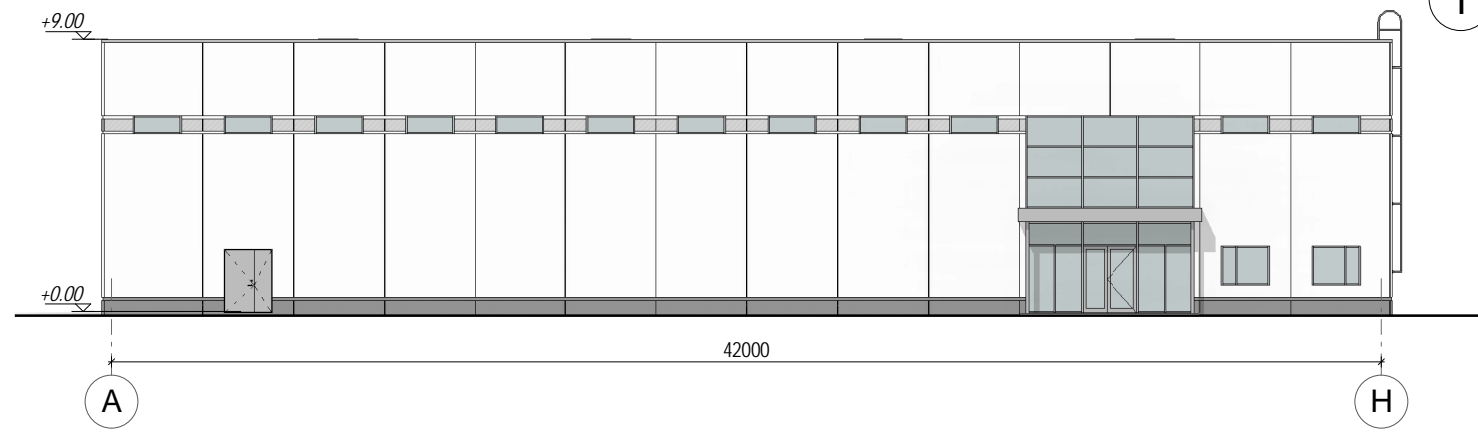

2 Külgvaade (teljed 1-2)
1 : 250

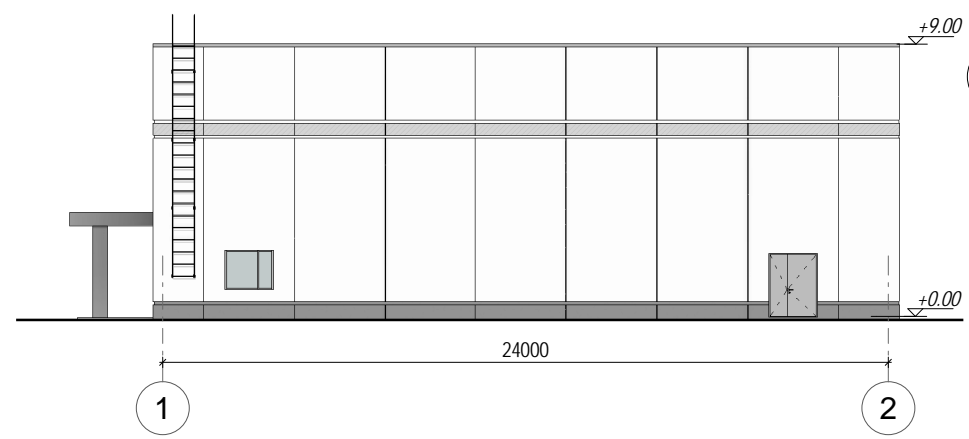

3 Külgvaade (teljed 2-1)
1 : 250

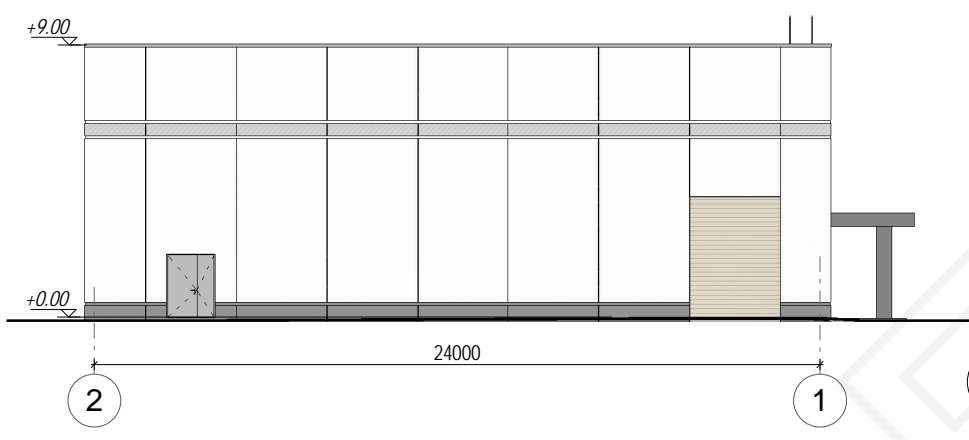

4 Tagantvaade (teljed K-A)
1 : 250

