


A+ 1.korrus
1 : 250

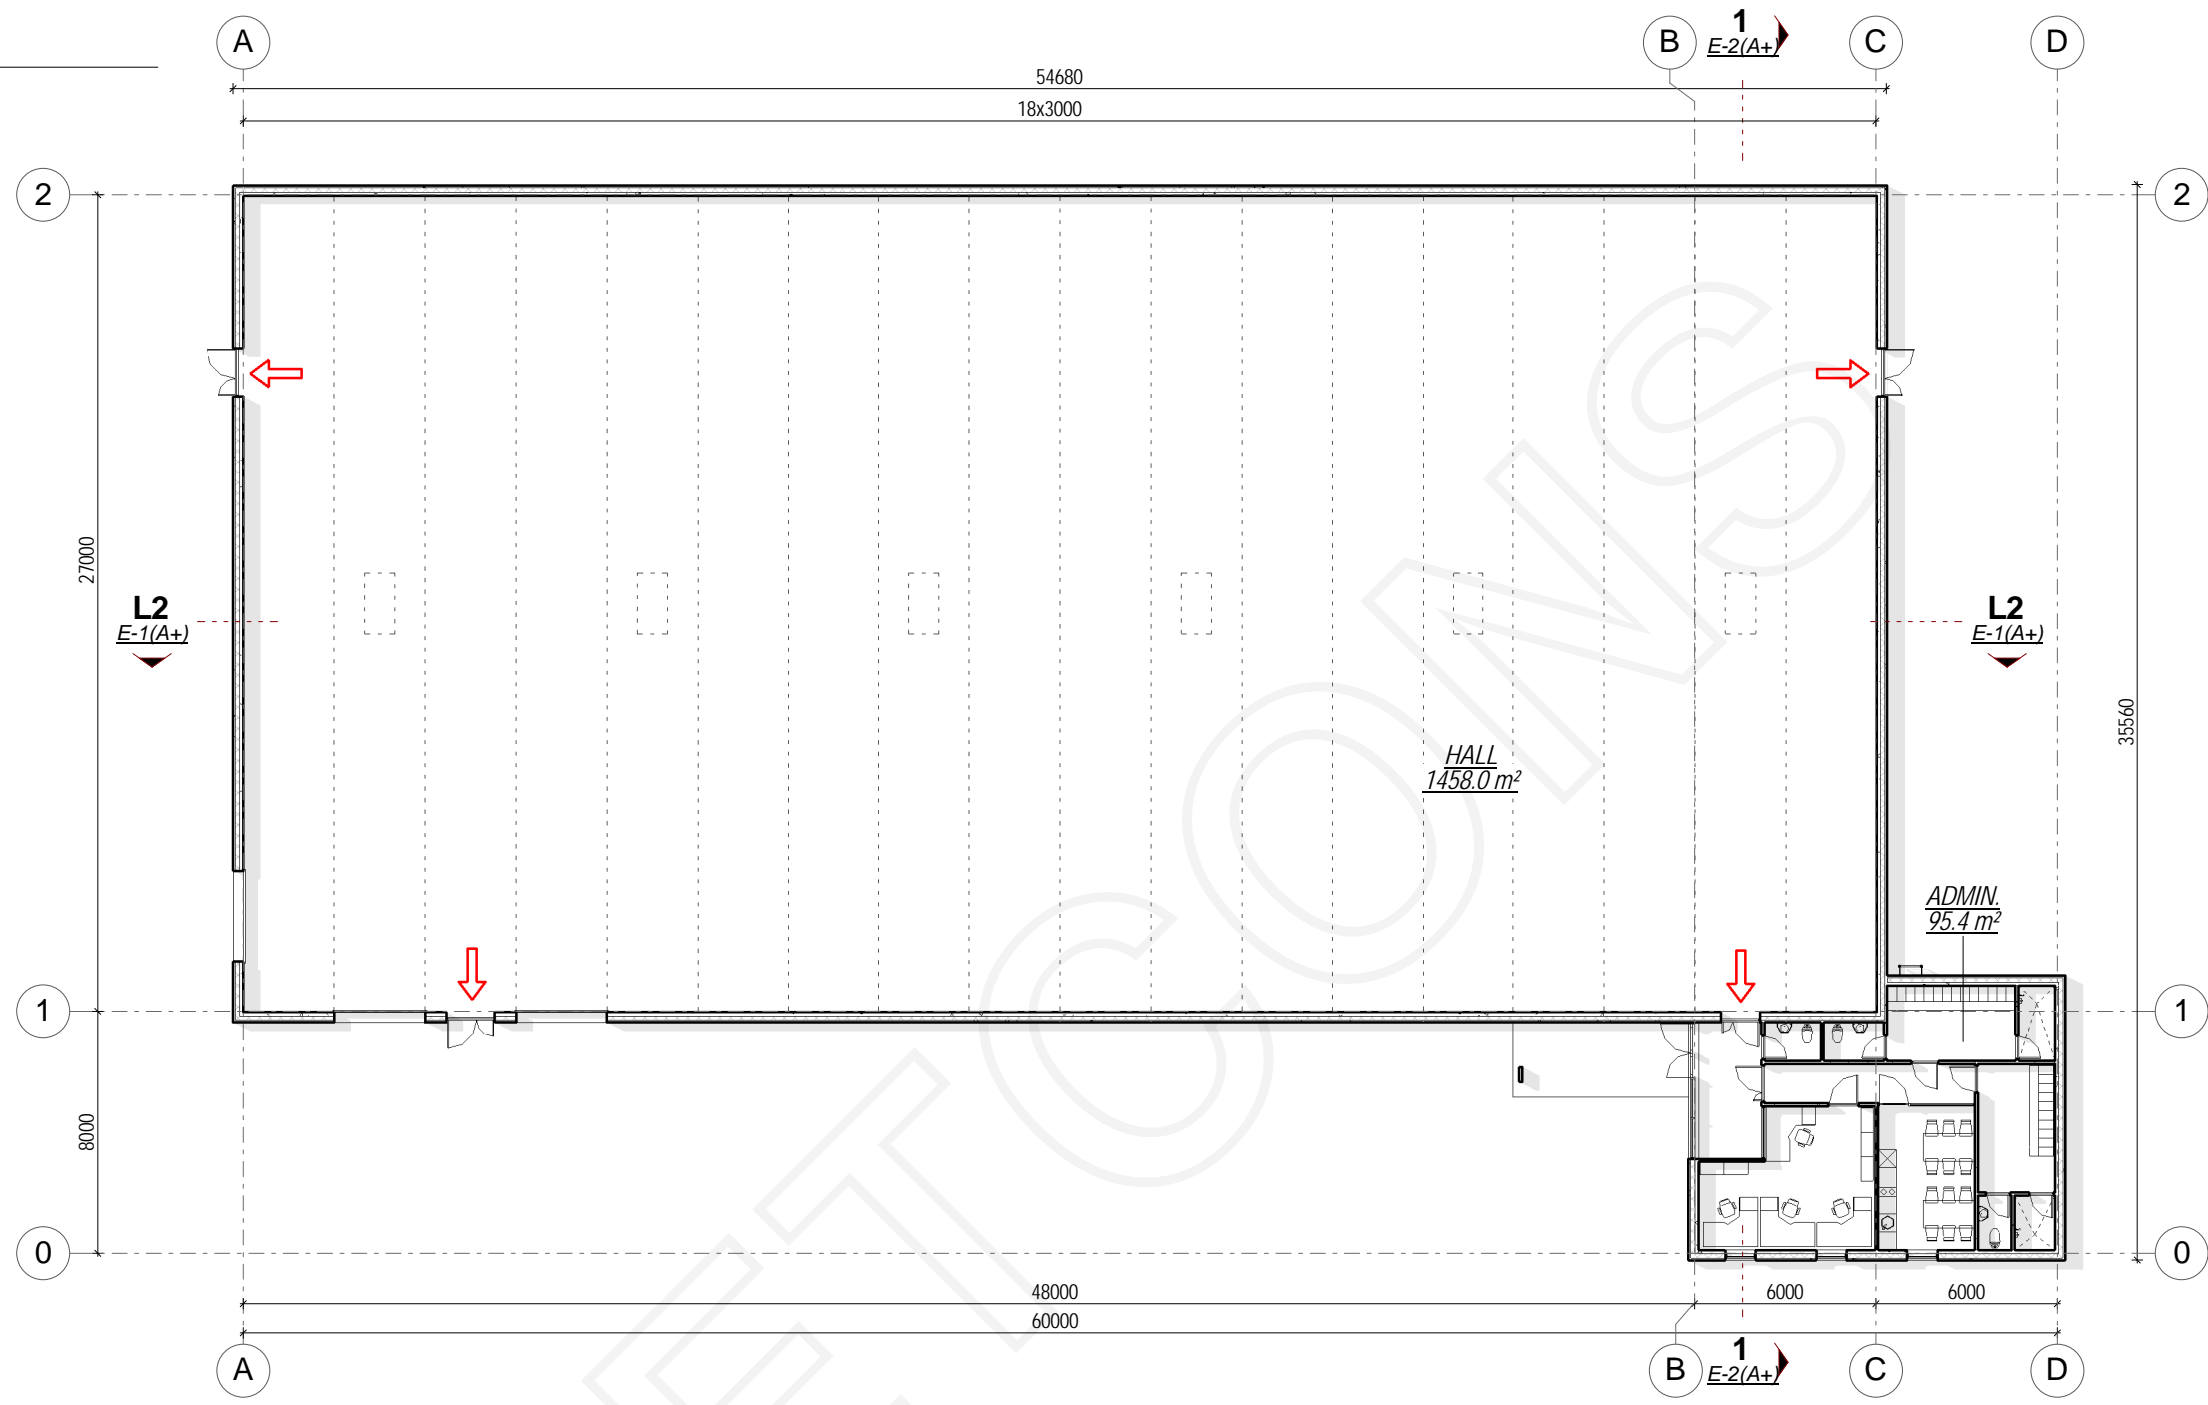

NETOPINNAD	
ruum	pindala
HALL	1458.0 m ²
ADMIN.	95.4 m ²

L2 LÕIGE B
1 : 250

