

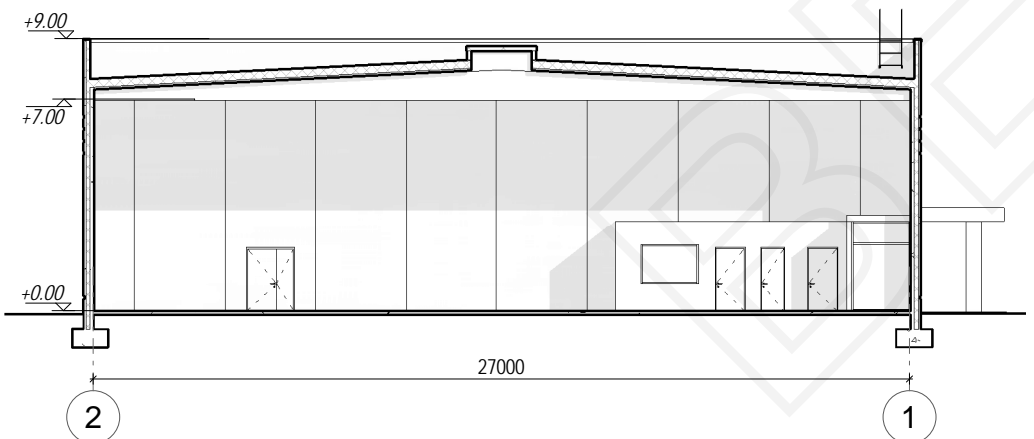


A PÕHIPLAAN
1 : 250

ruum	pindala
HALL	1386.2 m ²
TK	10.4 m ²
ADMIN.	55.4 m ²

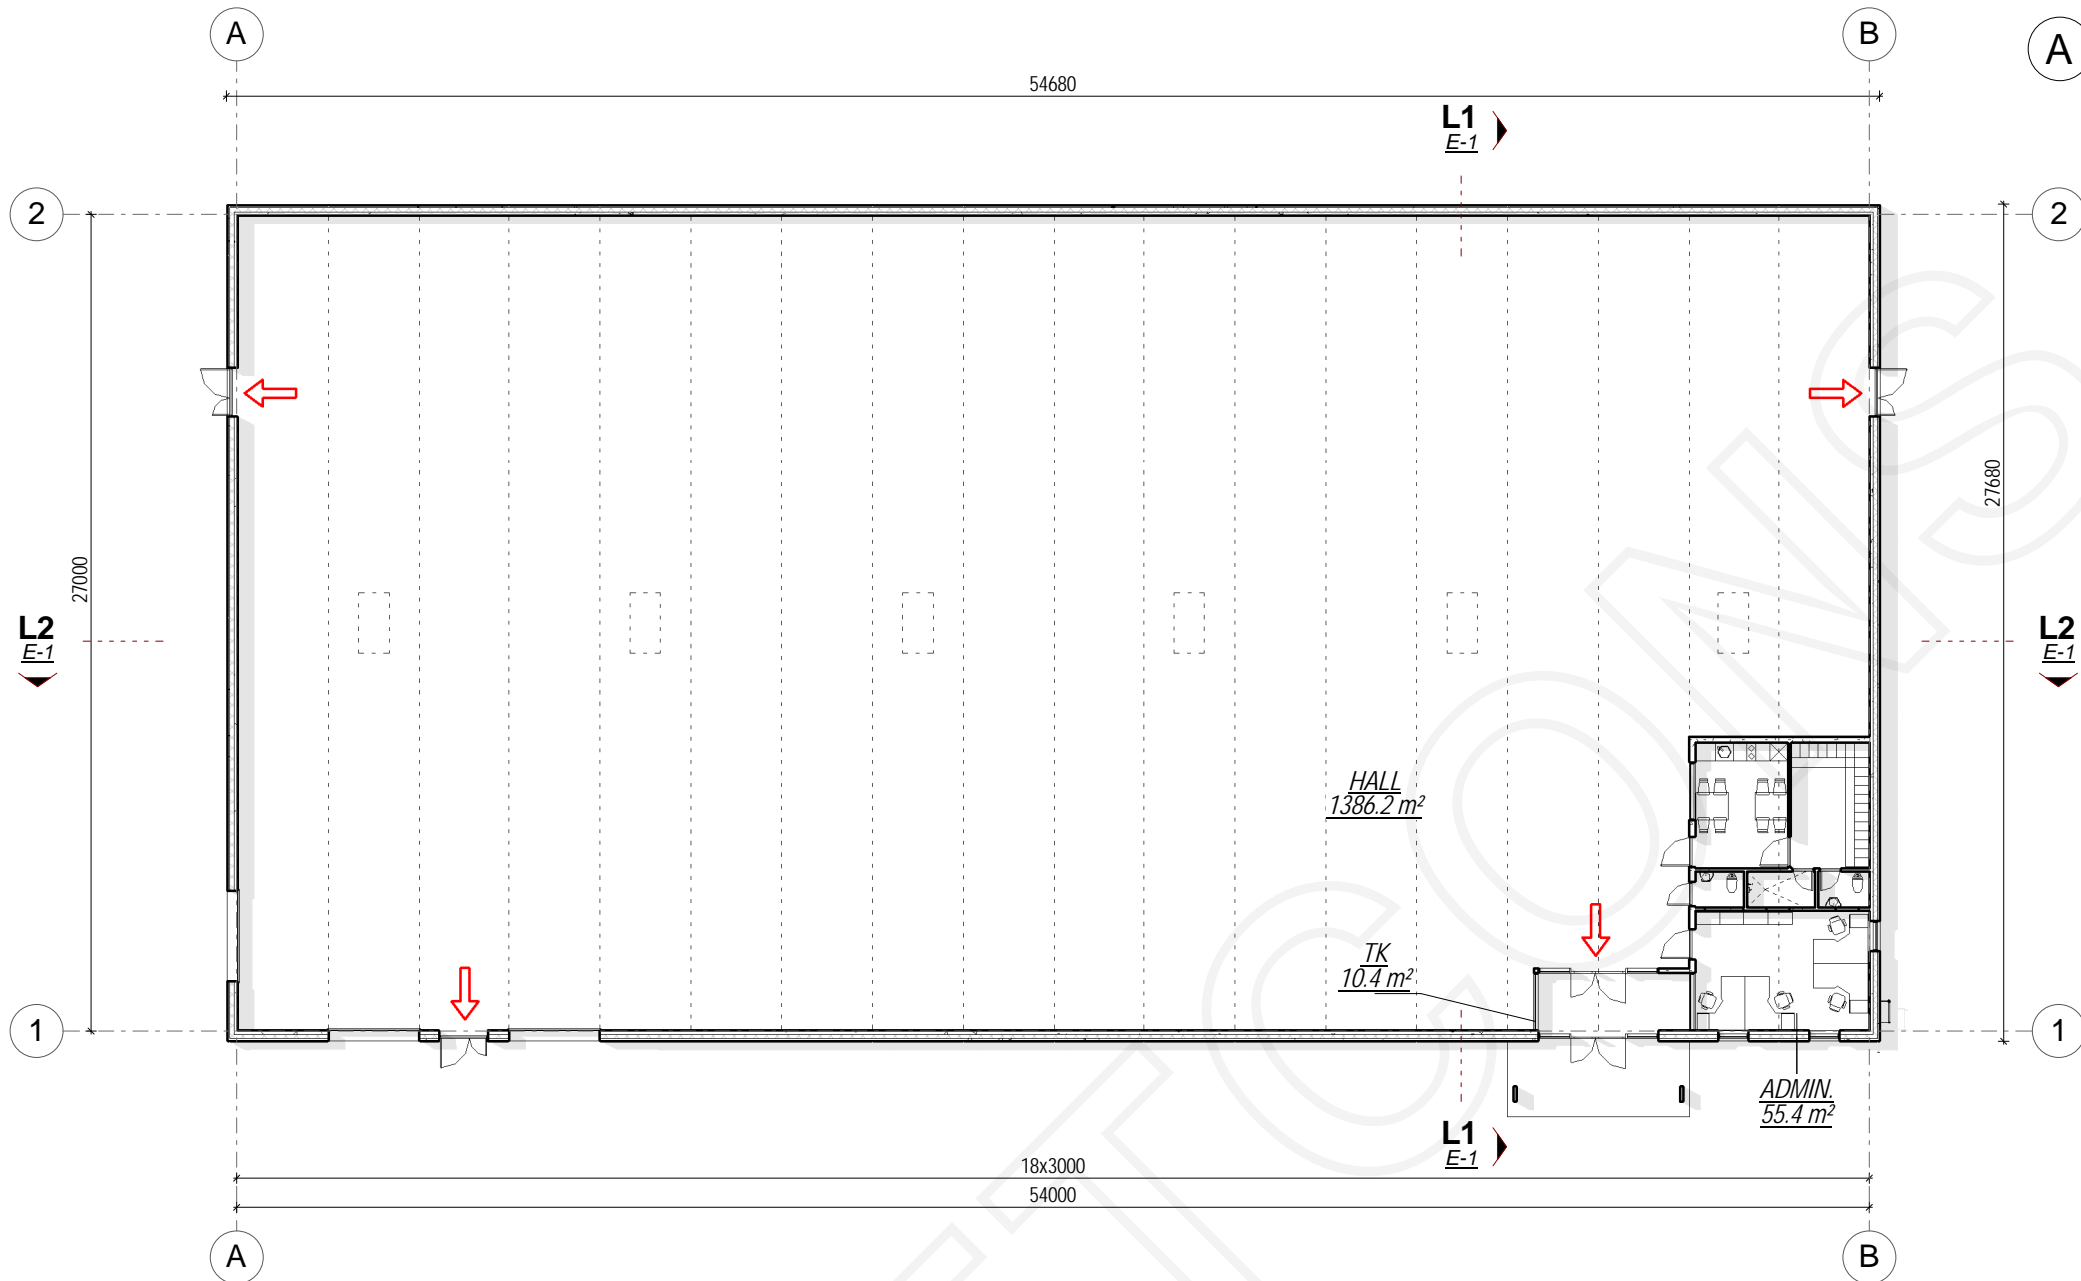

L1 LÕIGE A
1 : 250

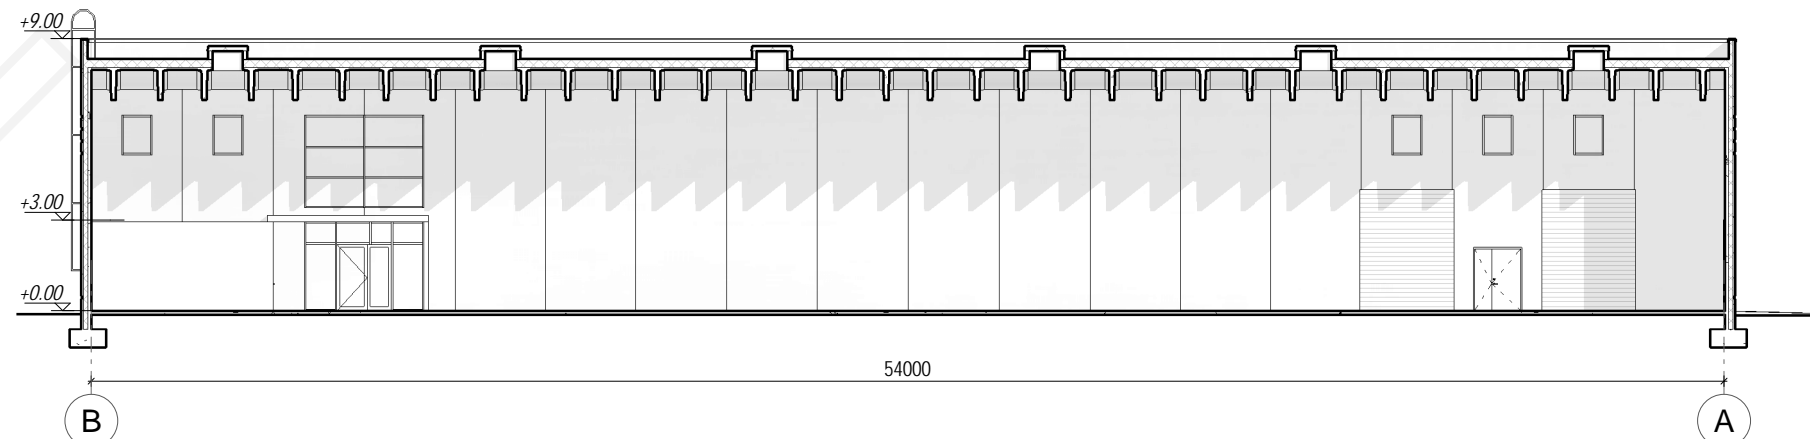

L2 LÕIGE B
1 : 250