


L1 LÕIGE A
1 : 250

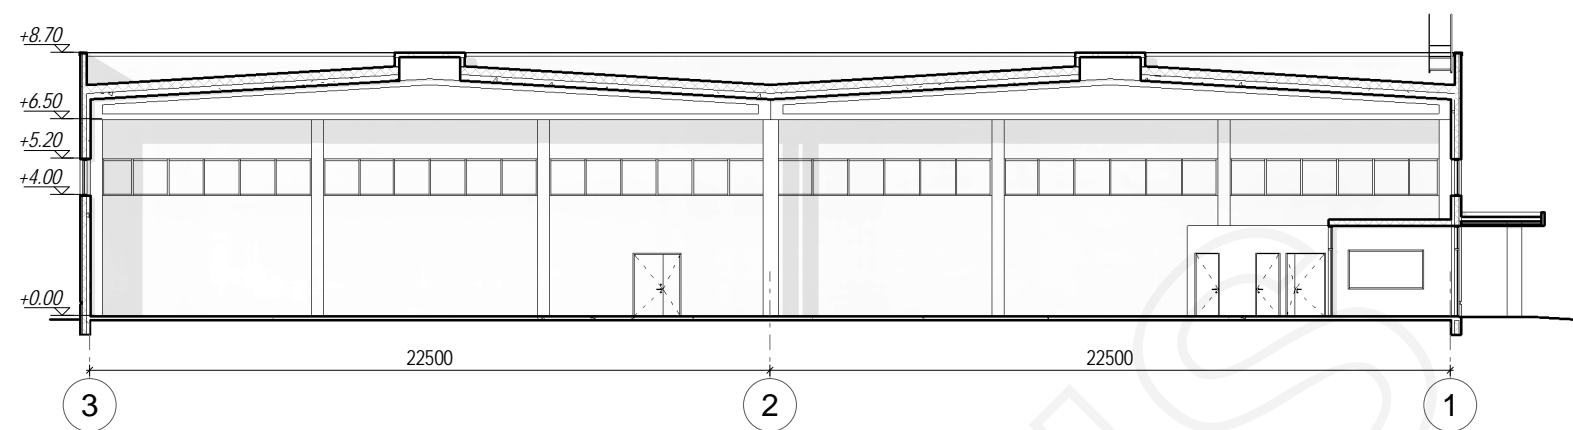

L2 LÕIGE B
1 : 250

